




R-1-10 with Overhang

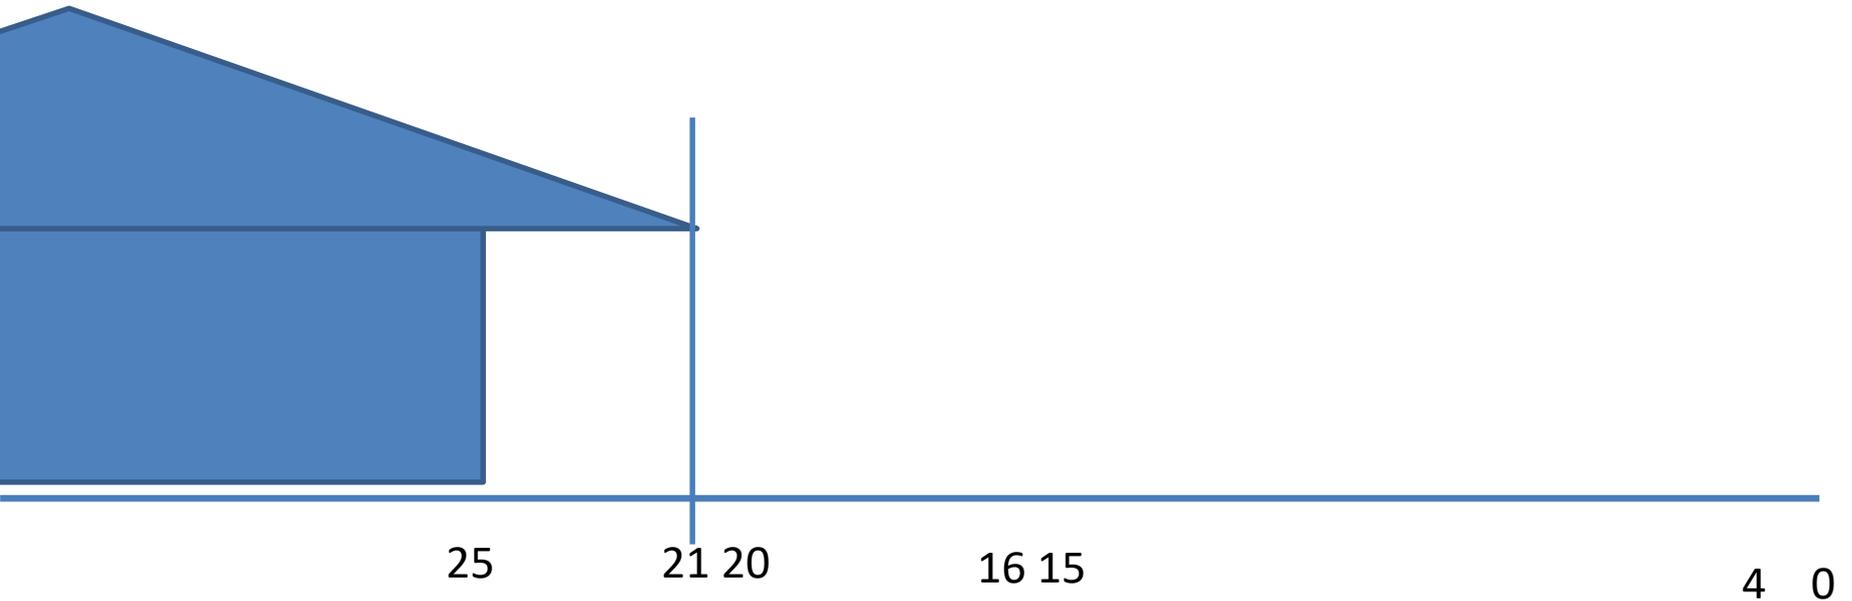


PD with Overhang

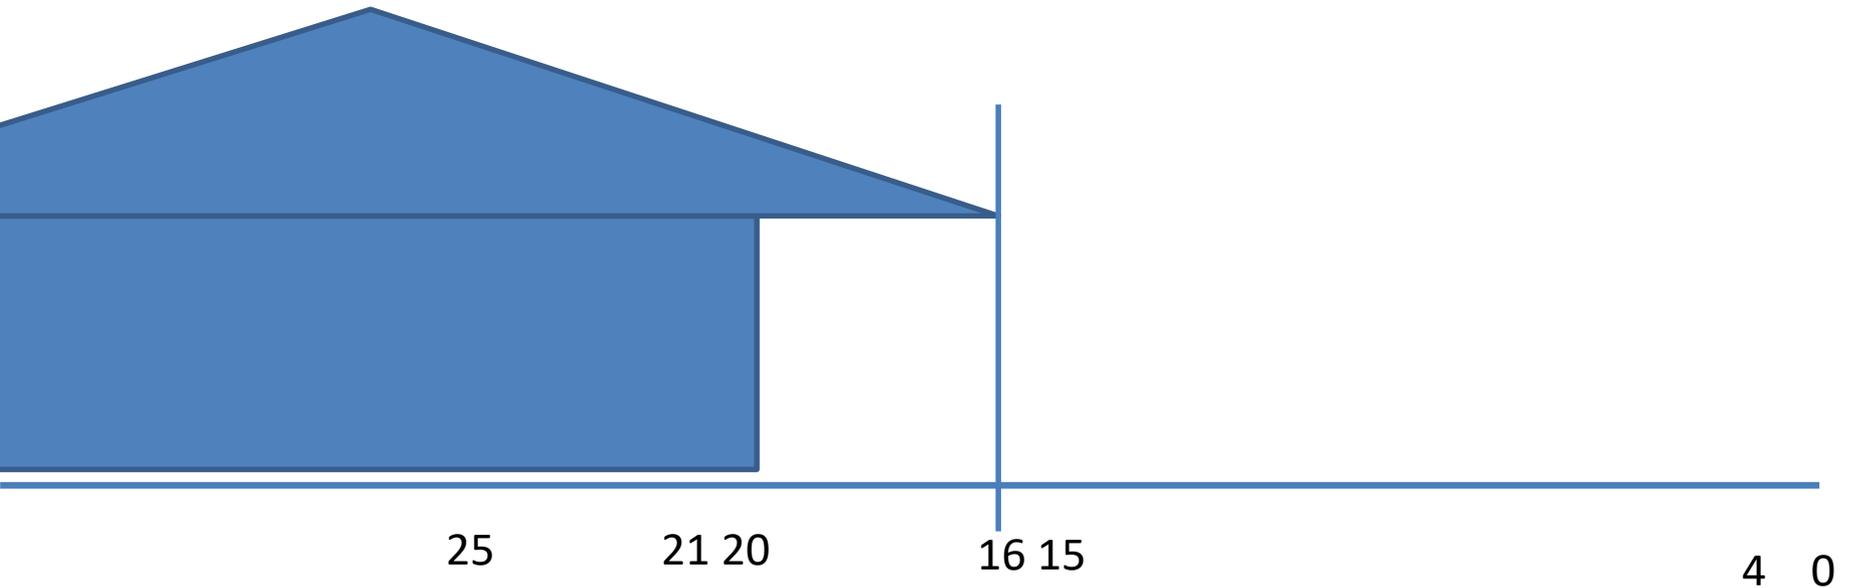

R-1-10 with Portico

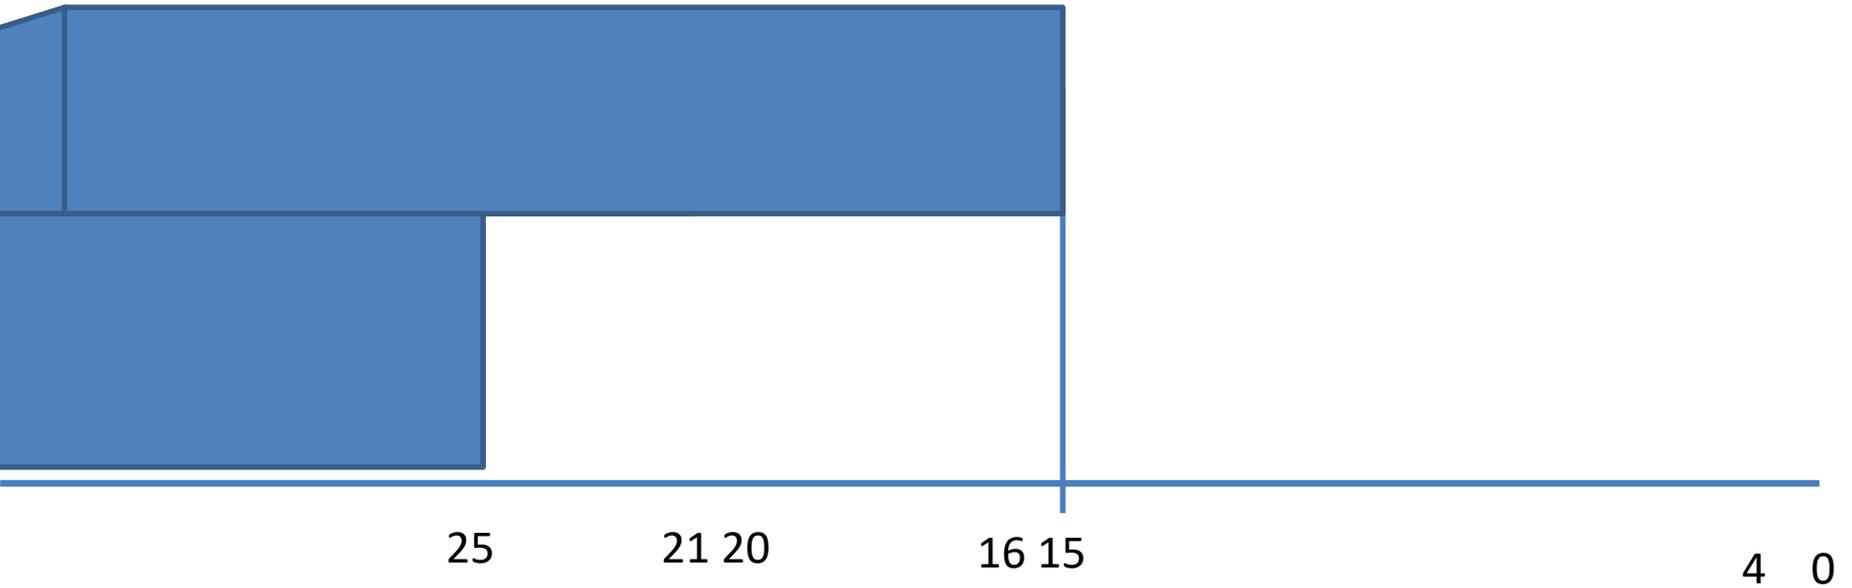

R-1-10 with Shade

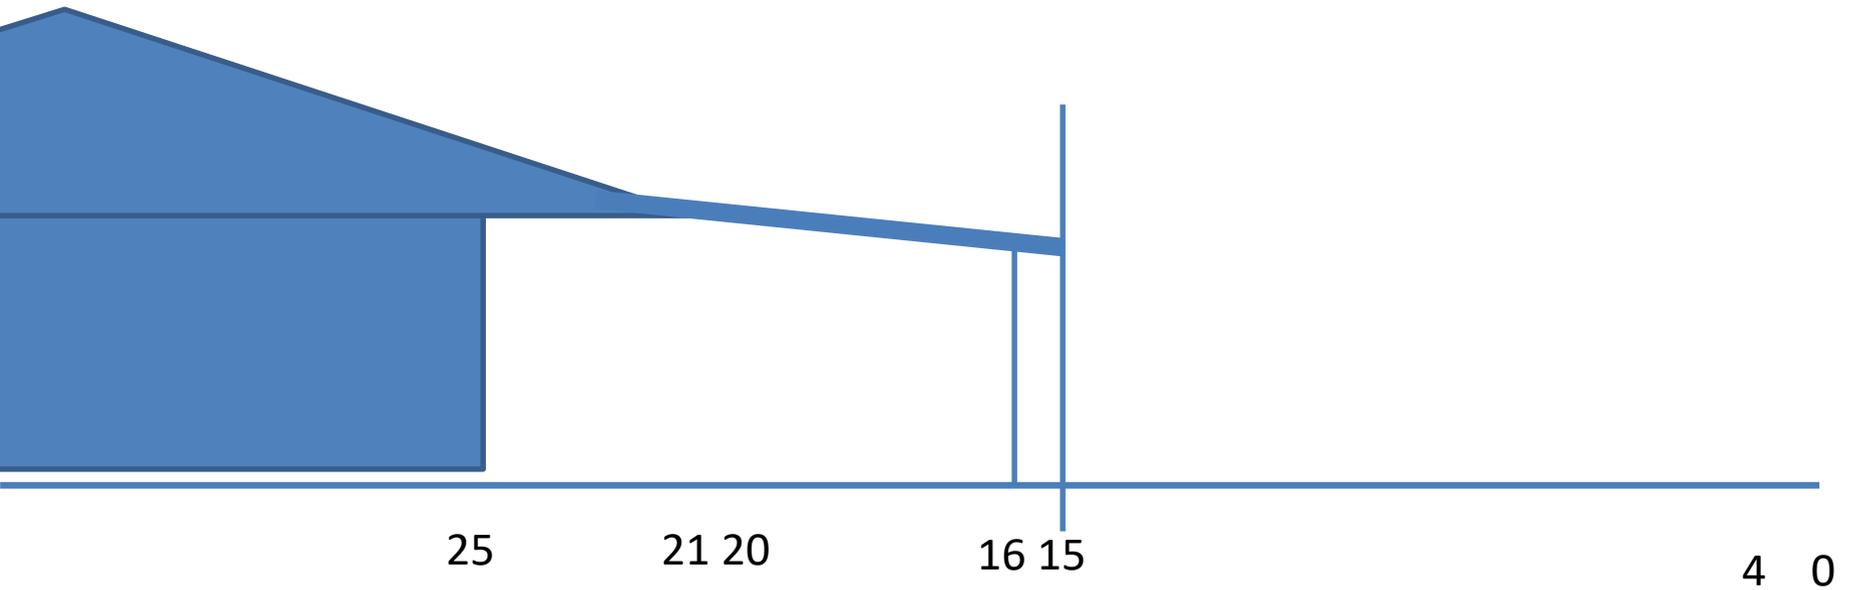

R-1-10 with Overhang
R-1-10 with Portico
R-1-10 with Shade
PD with Overhang

all overlapped

